


**22KV DOUBLE CIRCUIT LINE FROM SALETTE RECEIVING STATION SAKI**

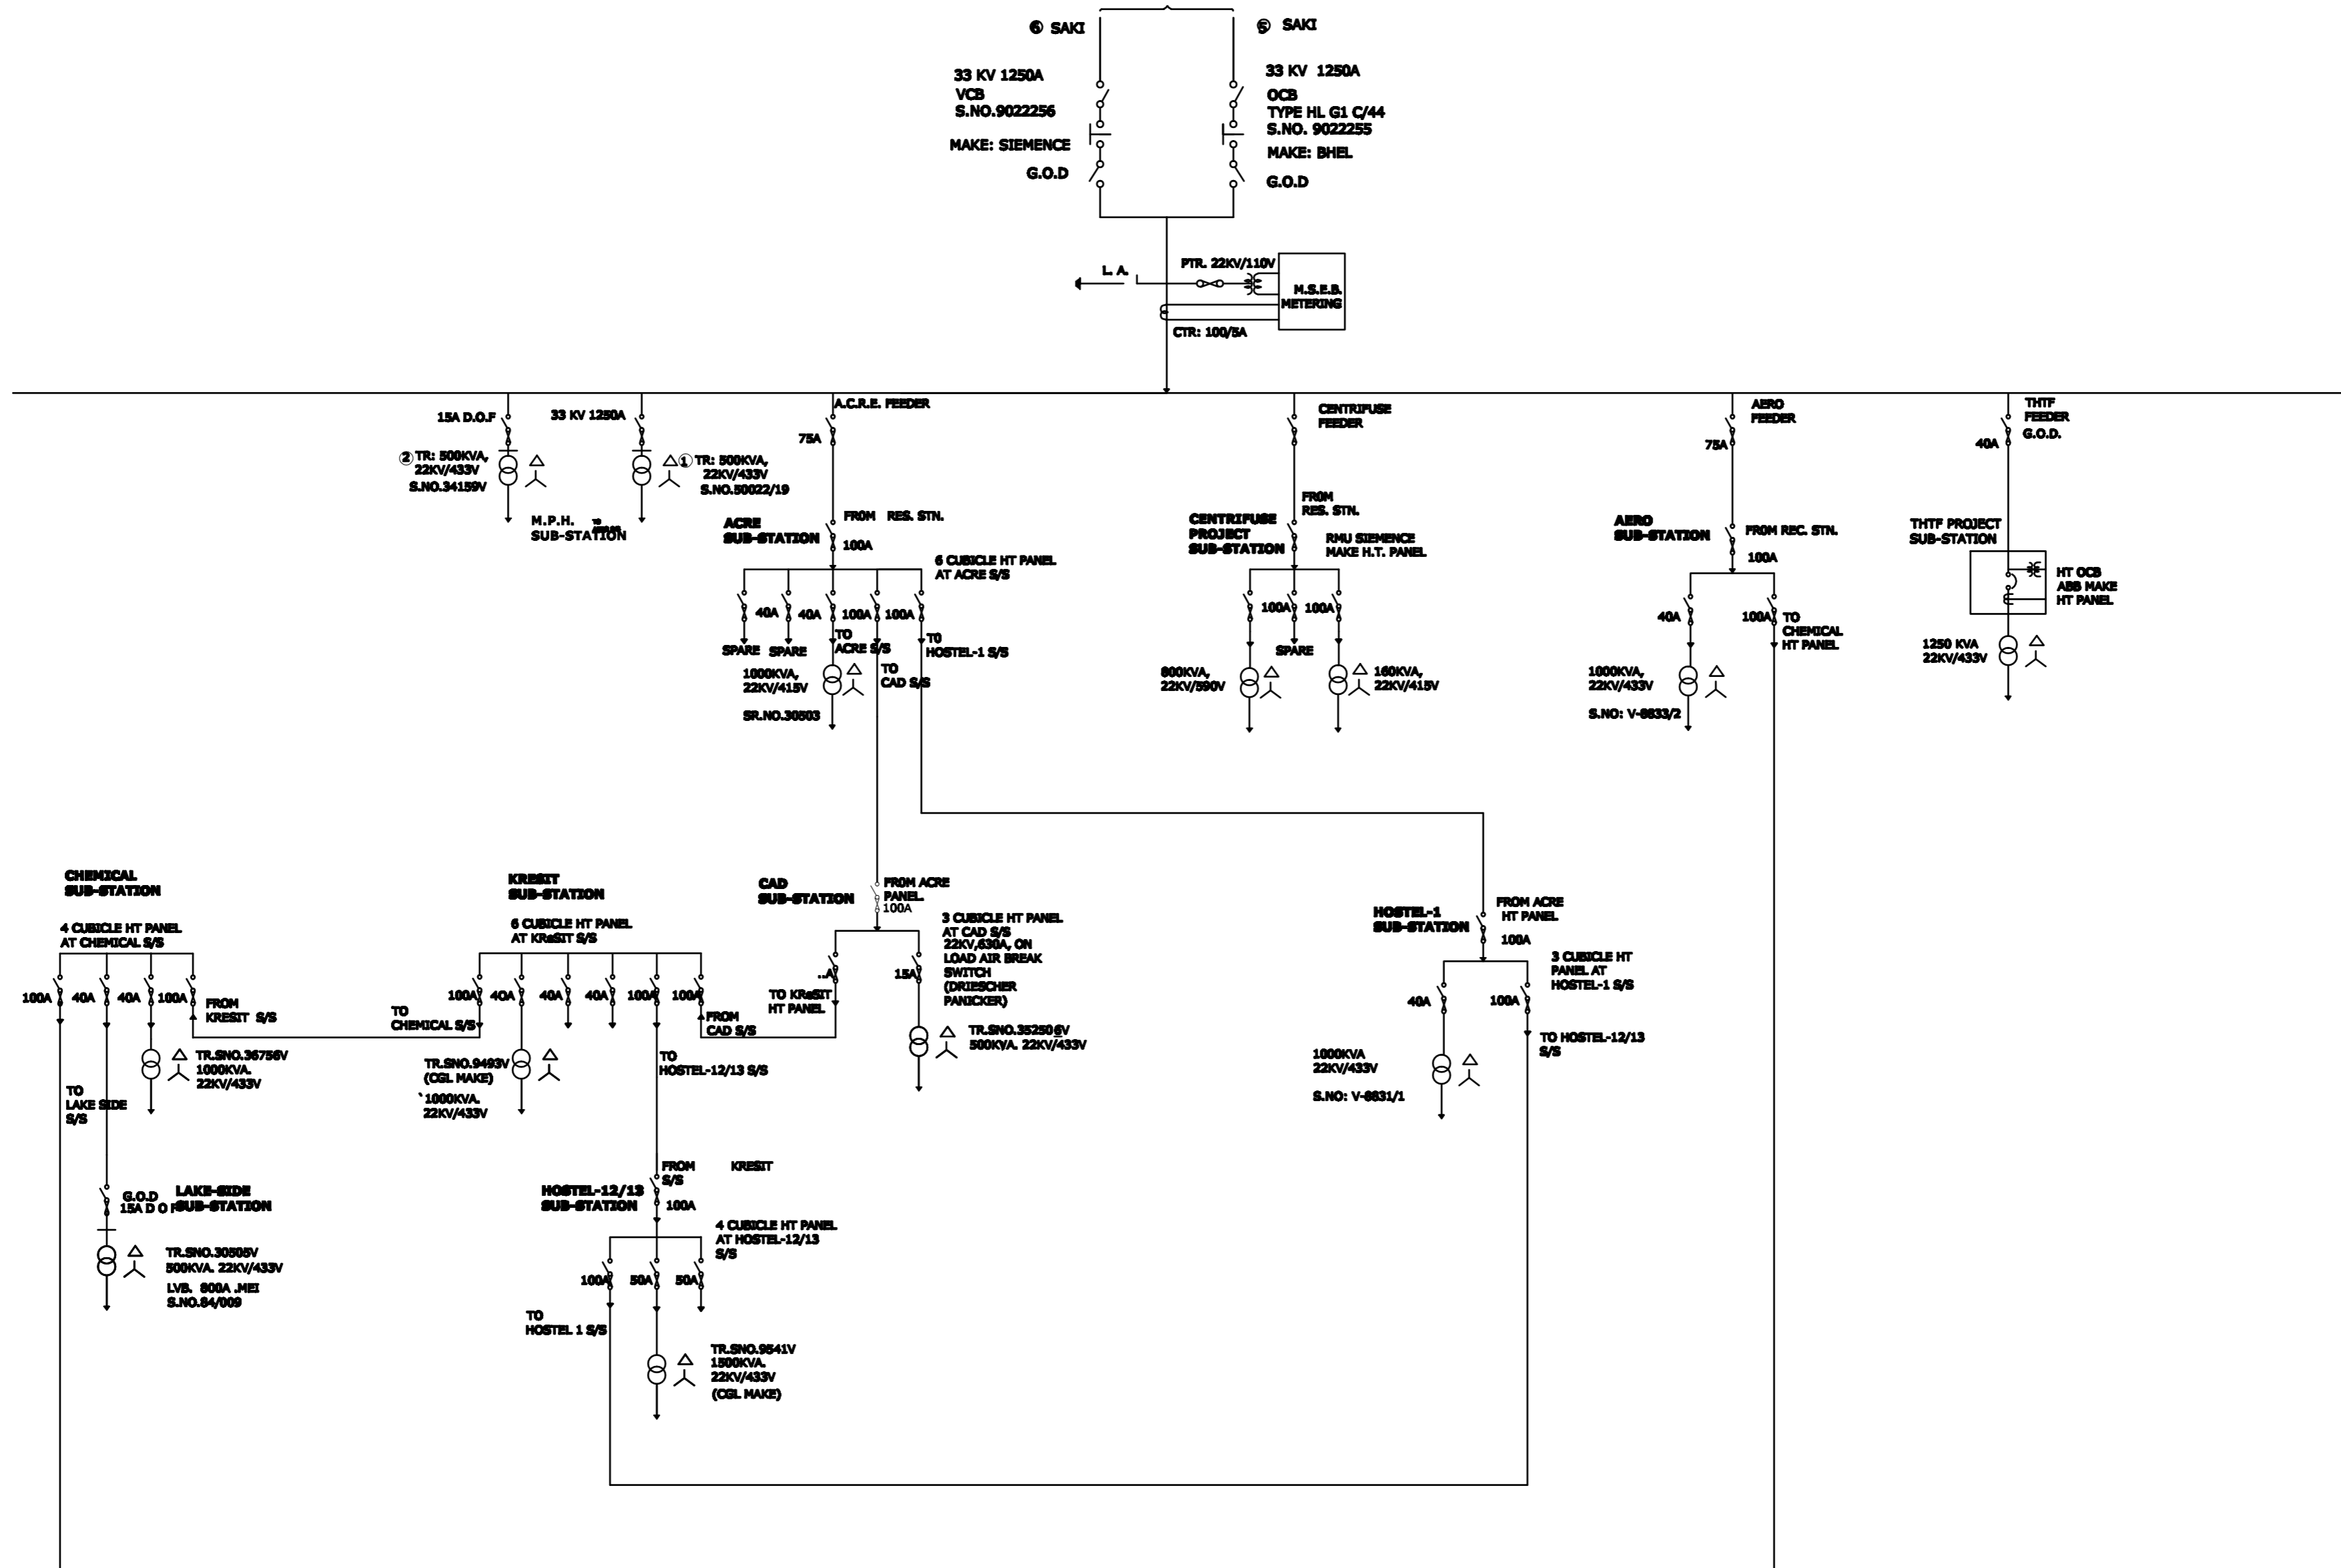

<b>INDIAN INSTITUTE OF TECHNOLOGY, BOMBAY</b>				
POWAI, MUMBAI-40076				
<b>SINGL LINE DIAGRAM OF IIT.HT ELECTRICAL DISTRIBUTION</b>				
E.E(ELECT)	Sr.A.E(E)	A.E(ELECT)	DRAN BY	SCALE
				N.T.S.